






SOUTH-WEST
SCALE 1 : 50

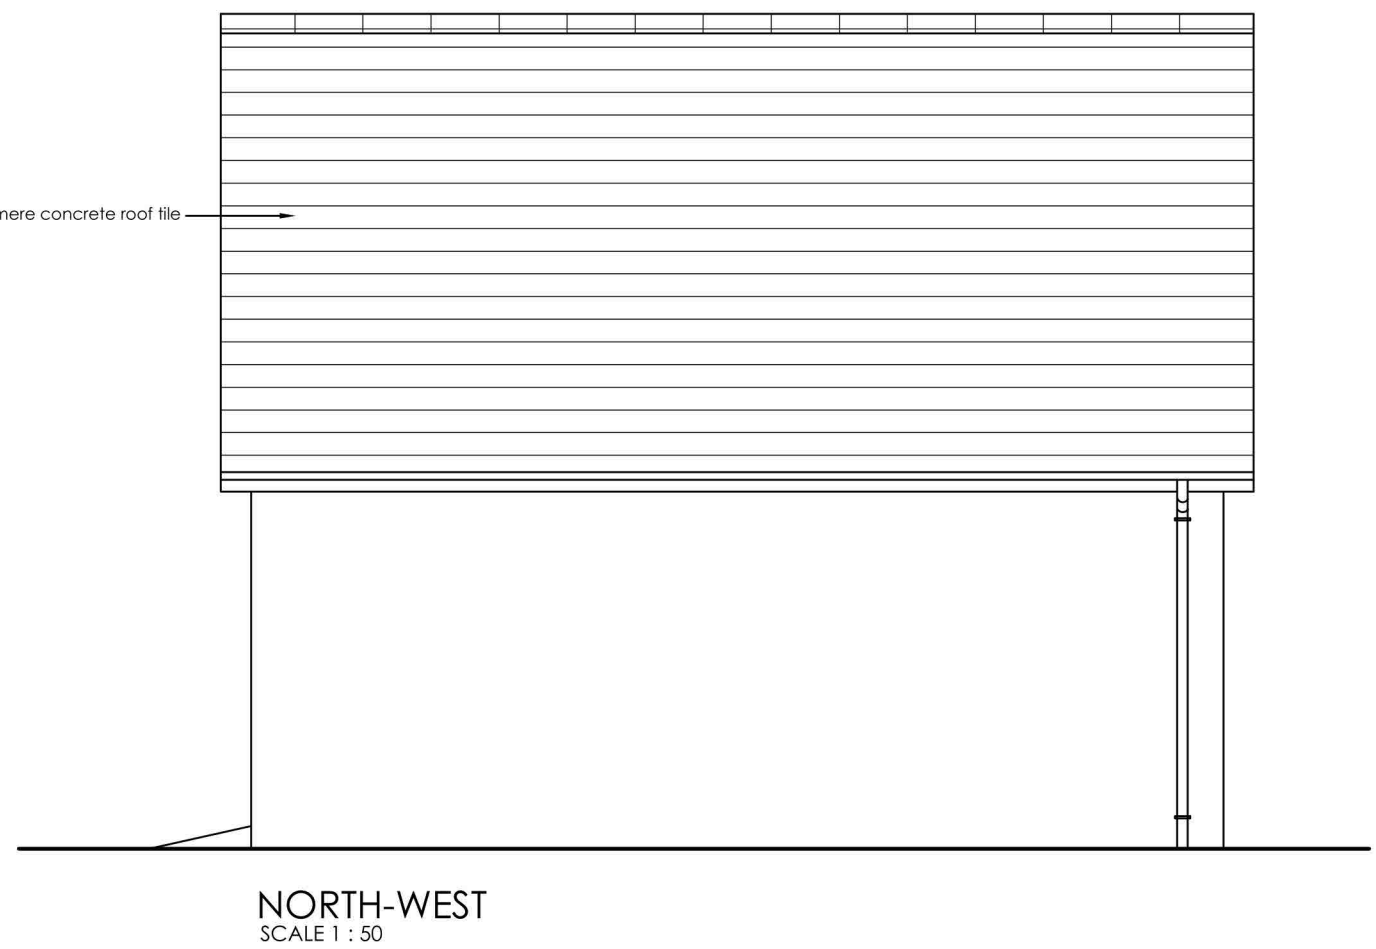

NORTH-WEST
SCALE 1 : 50

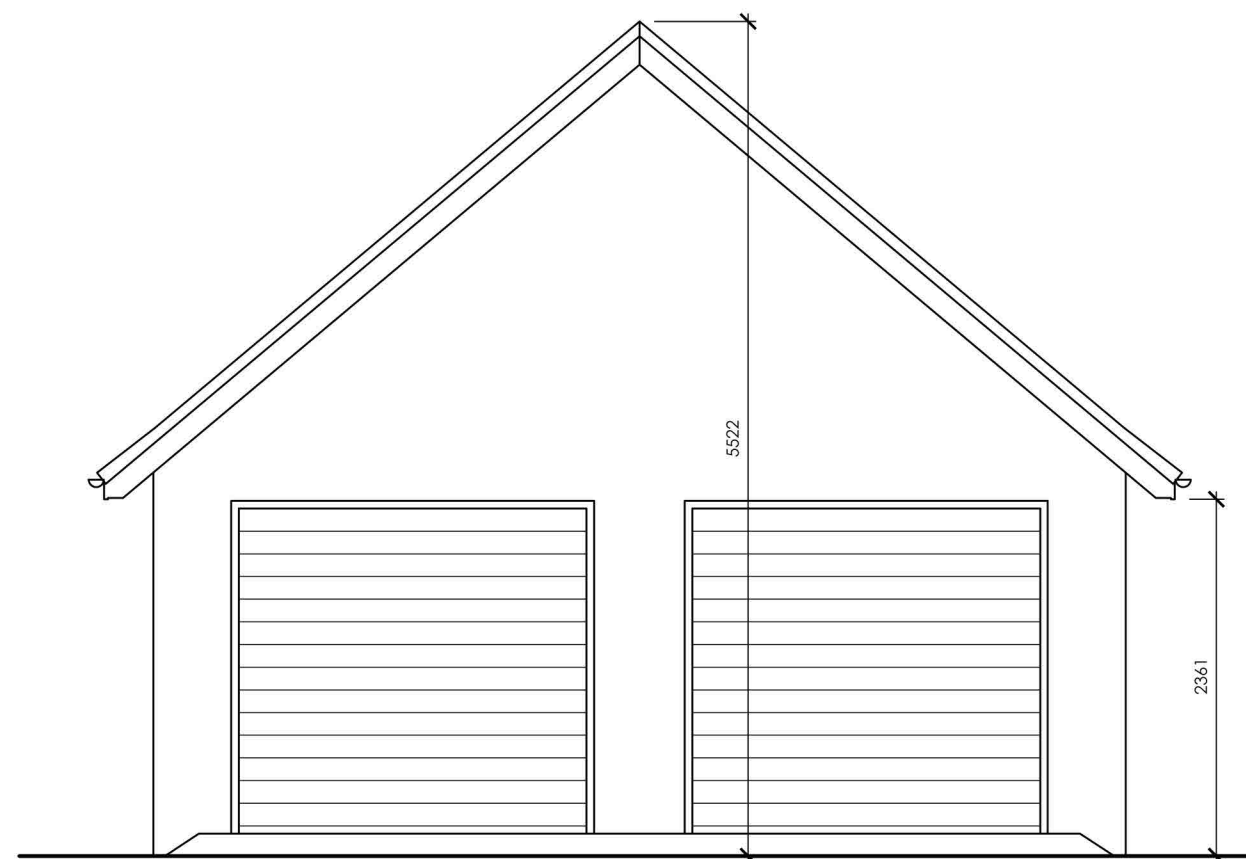

NORTH-EAST
SCALE 1 : 50

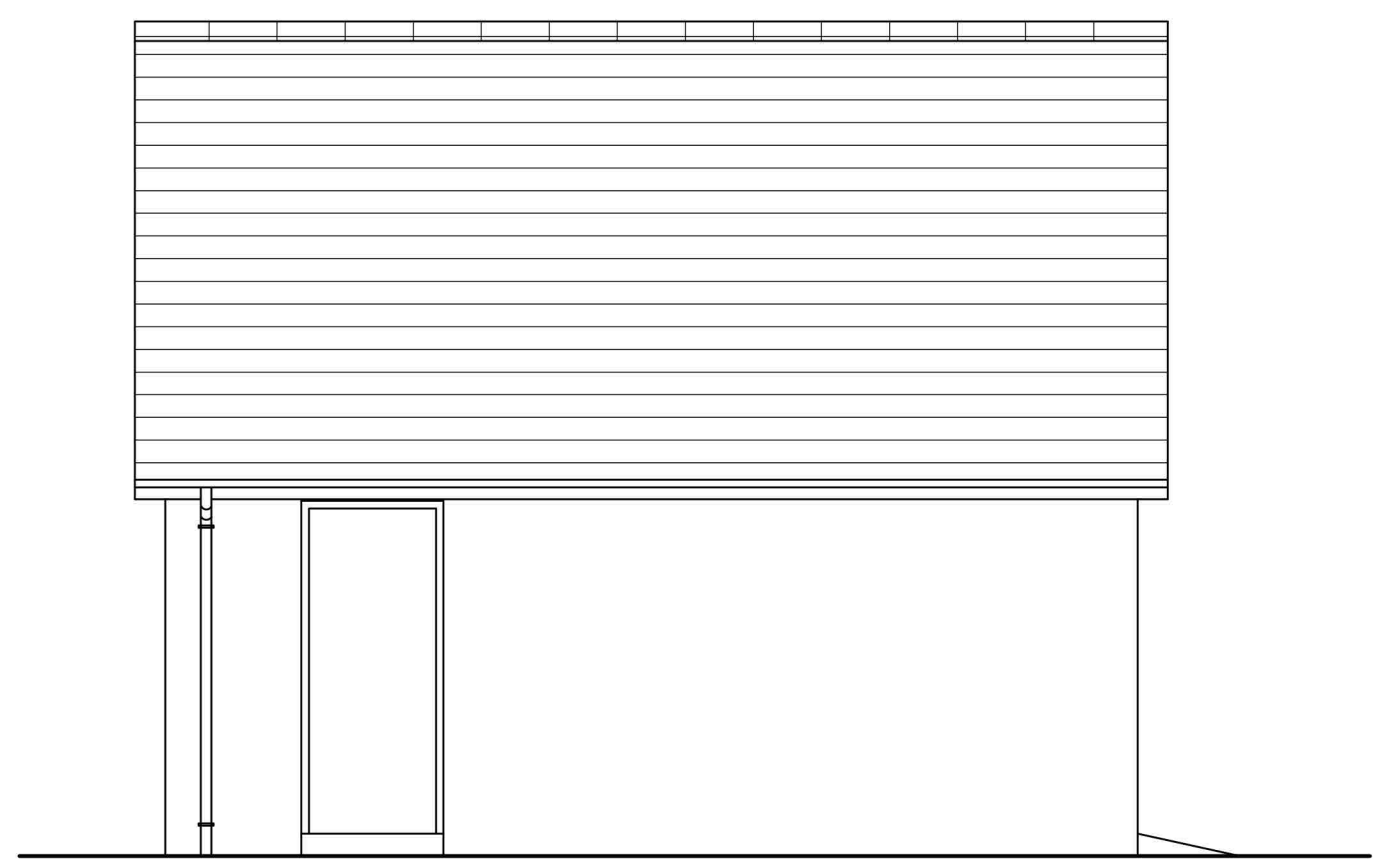


SOUTH-EAST
SCALE 1 : 50




APPROVED

In terms of the decision dated and application reference:

APP/2022/1948
24/10/2022

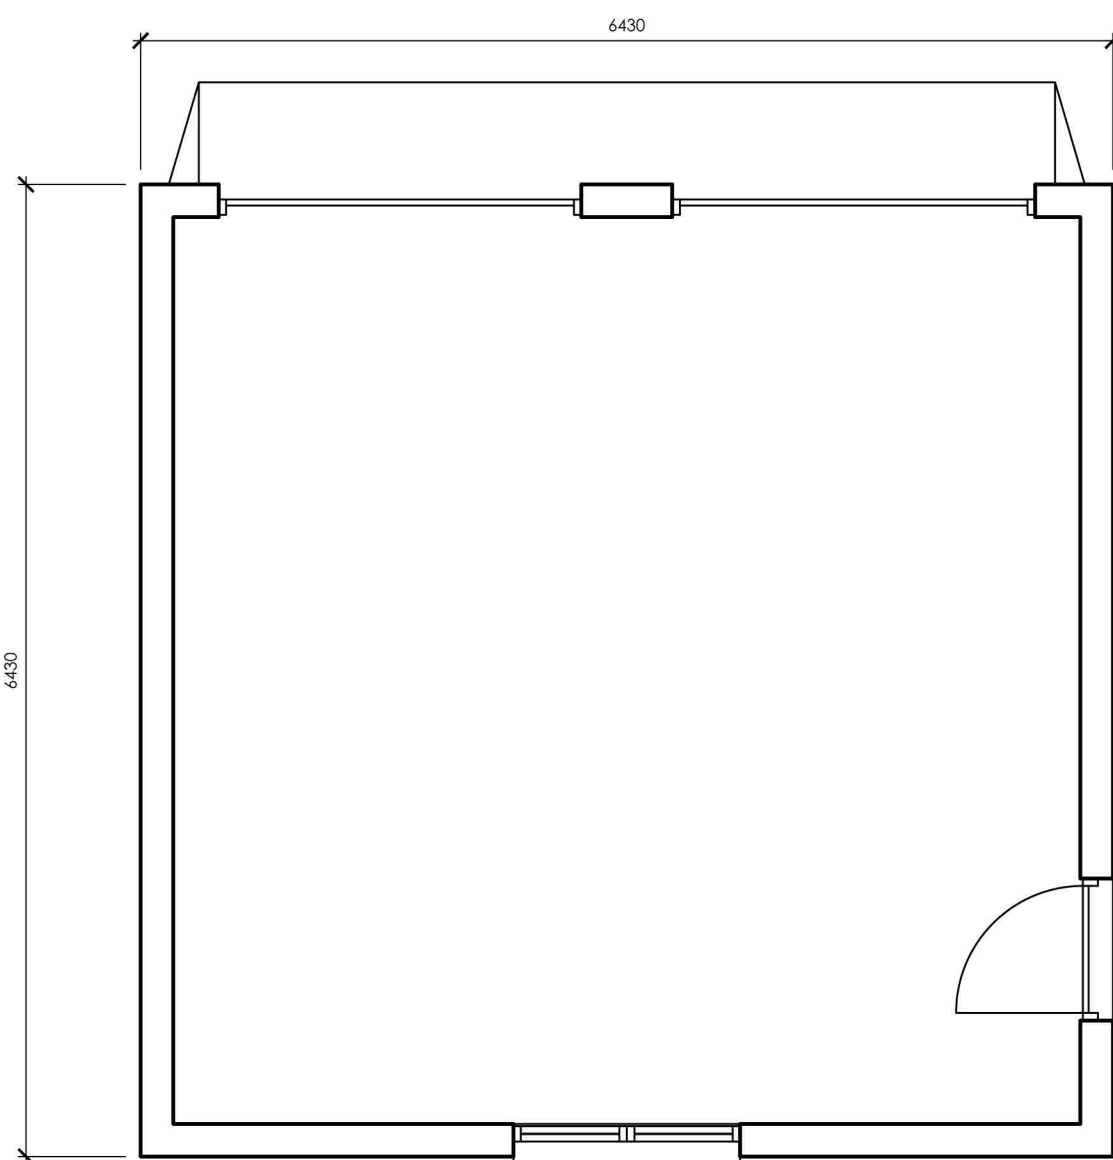

GARAGE FLOOR PLAN
SCALE 1 : 50

 

ENGINEER	
ENGINEER: ADDITIONAL INFO:	
REVISIONS :	
REV.	DATE
Dwelling and Garage Design 2 Sites West of Donnybrook Muir of Fowlis, Alford For Mr and Mrs MacFarlane	
Garage Details	
Date : 07.09.22	Drawing No
Scale : 1 : 50	2022-020/02

Andrew Keir
BSc (Hons) Dip. Arch. ARIAS RIBA

e info@AKArchitect.co.uk
t 01330 850677
m 07730602920

Bloomfield
Finzean
Banchory
Aberdeenshire
AB31 6LY