




North Elevation  
Scale 1 : 50

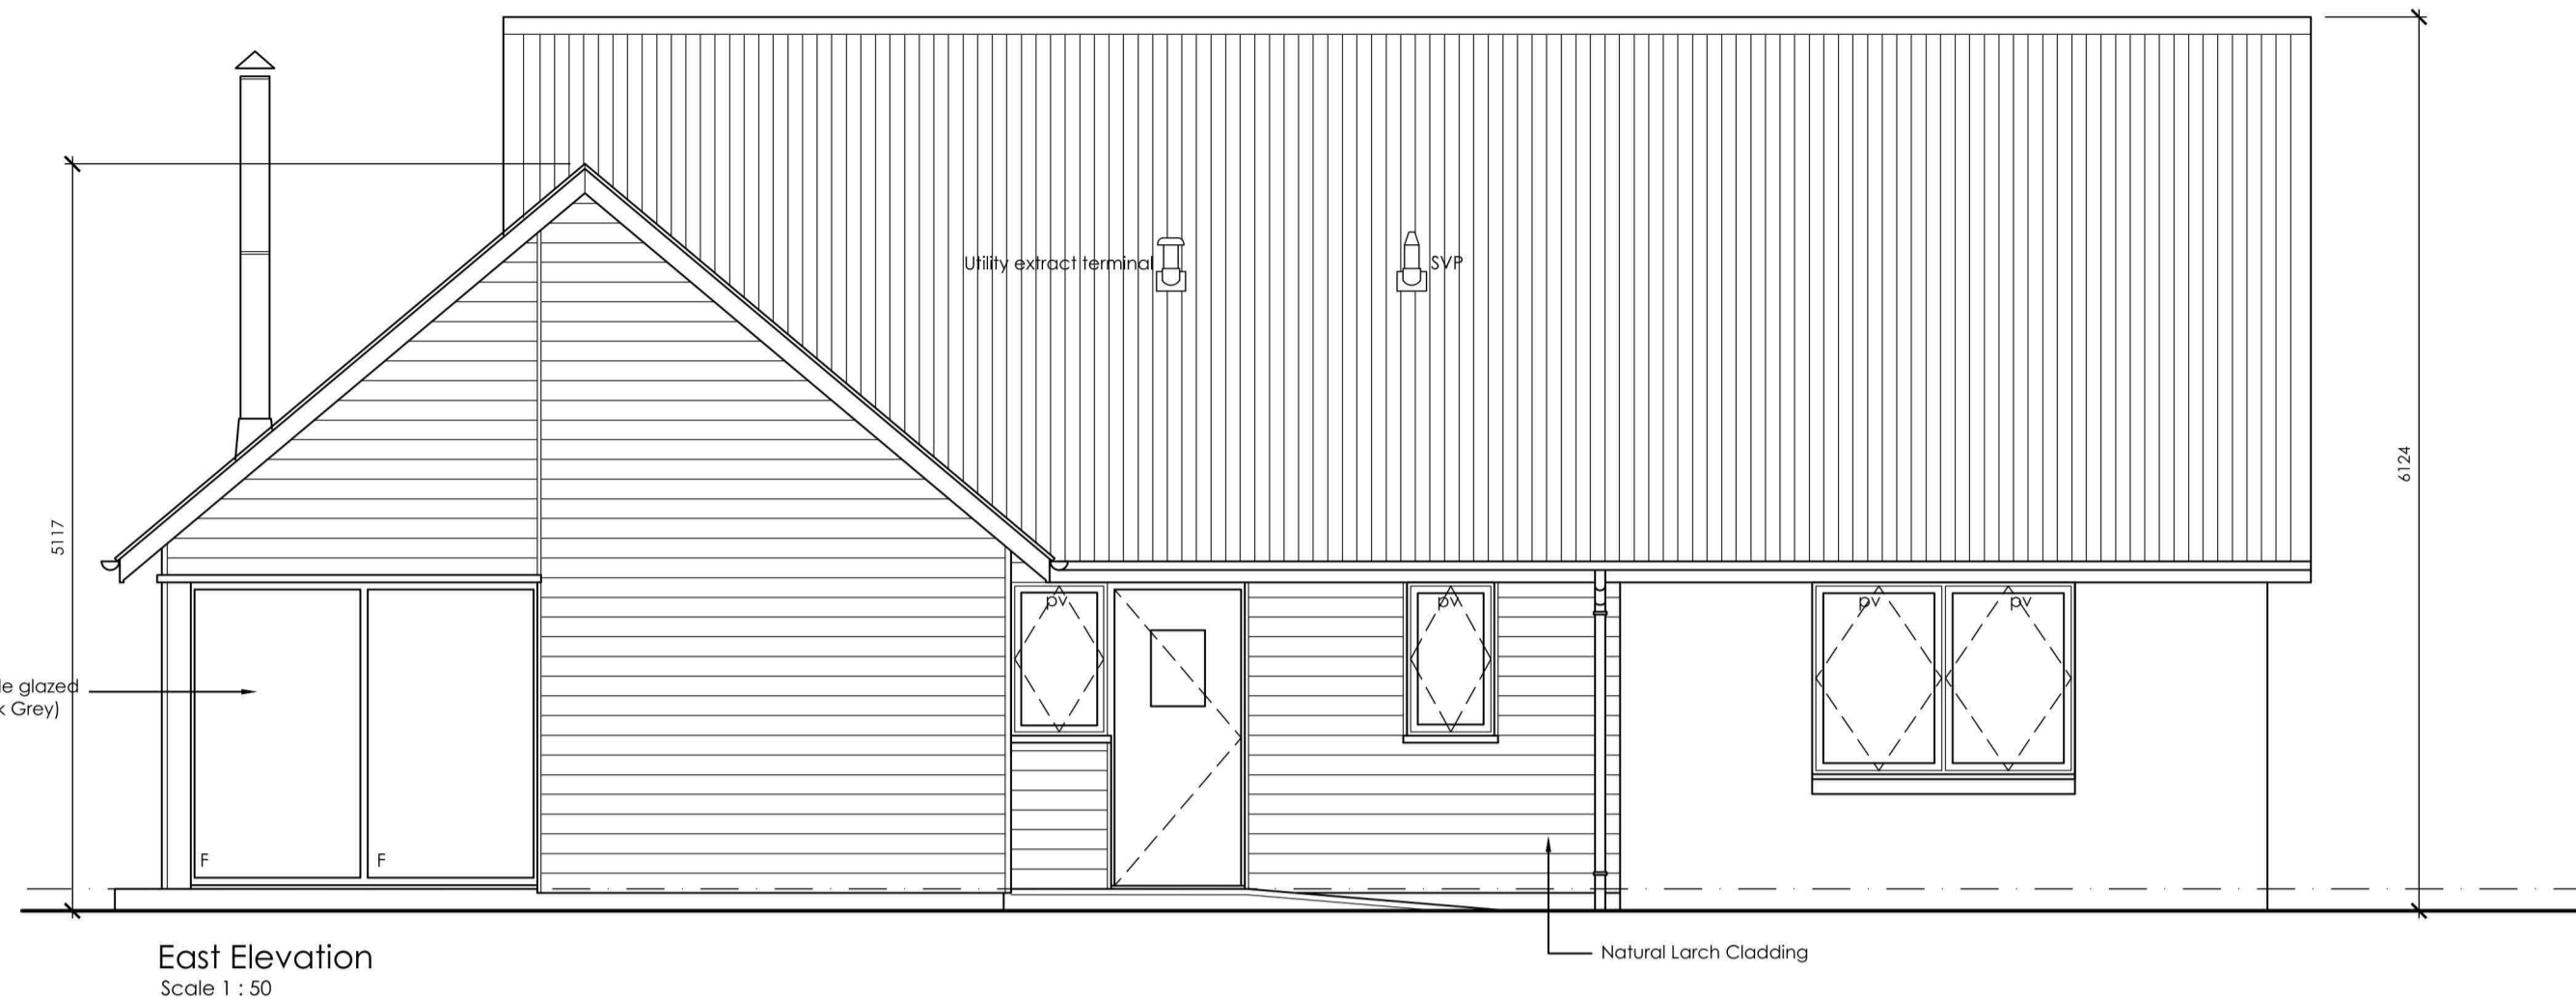


East Elevation  
Scale 1 : 50

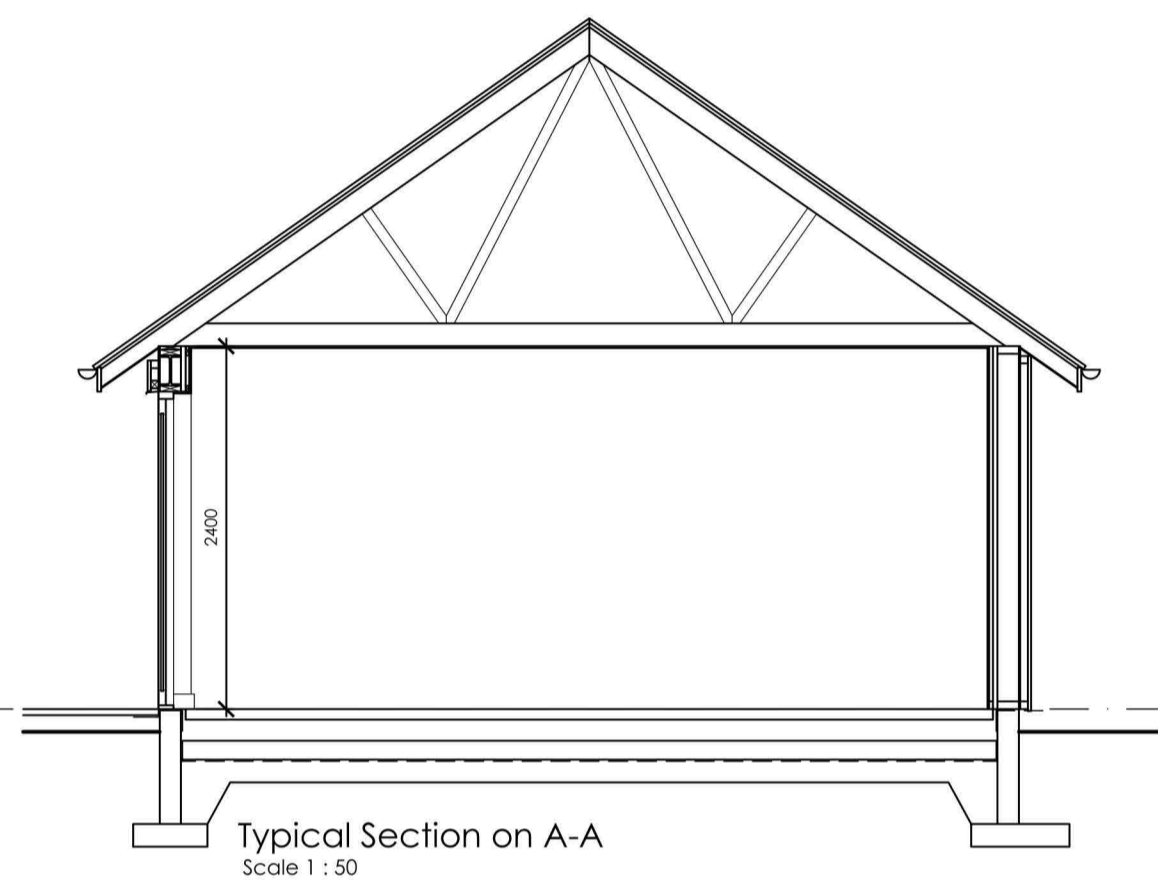


Typical Section on A-A  
Scale 1 : 50

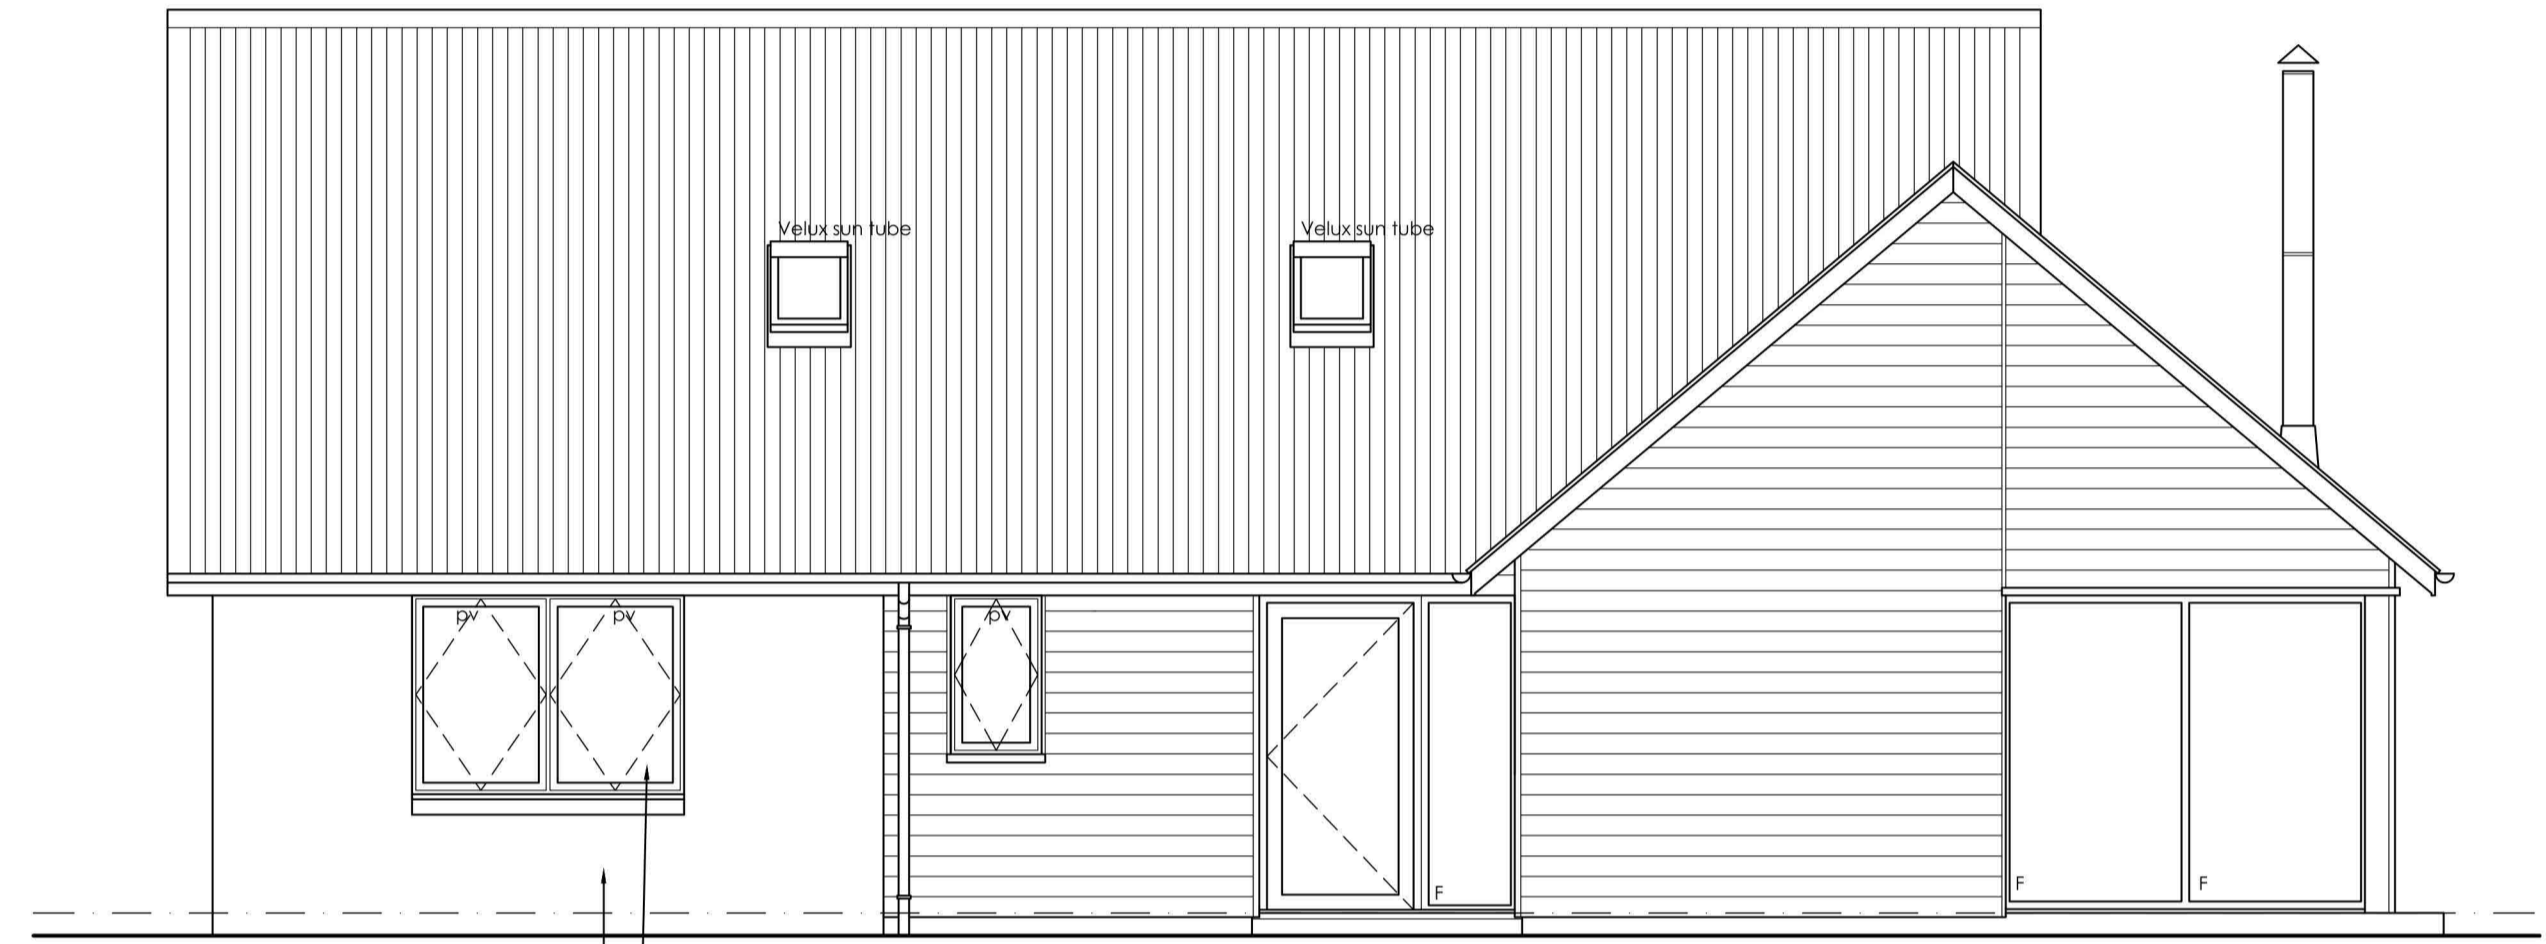

West Elevation  
Scale 1 : 50

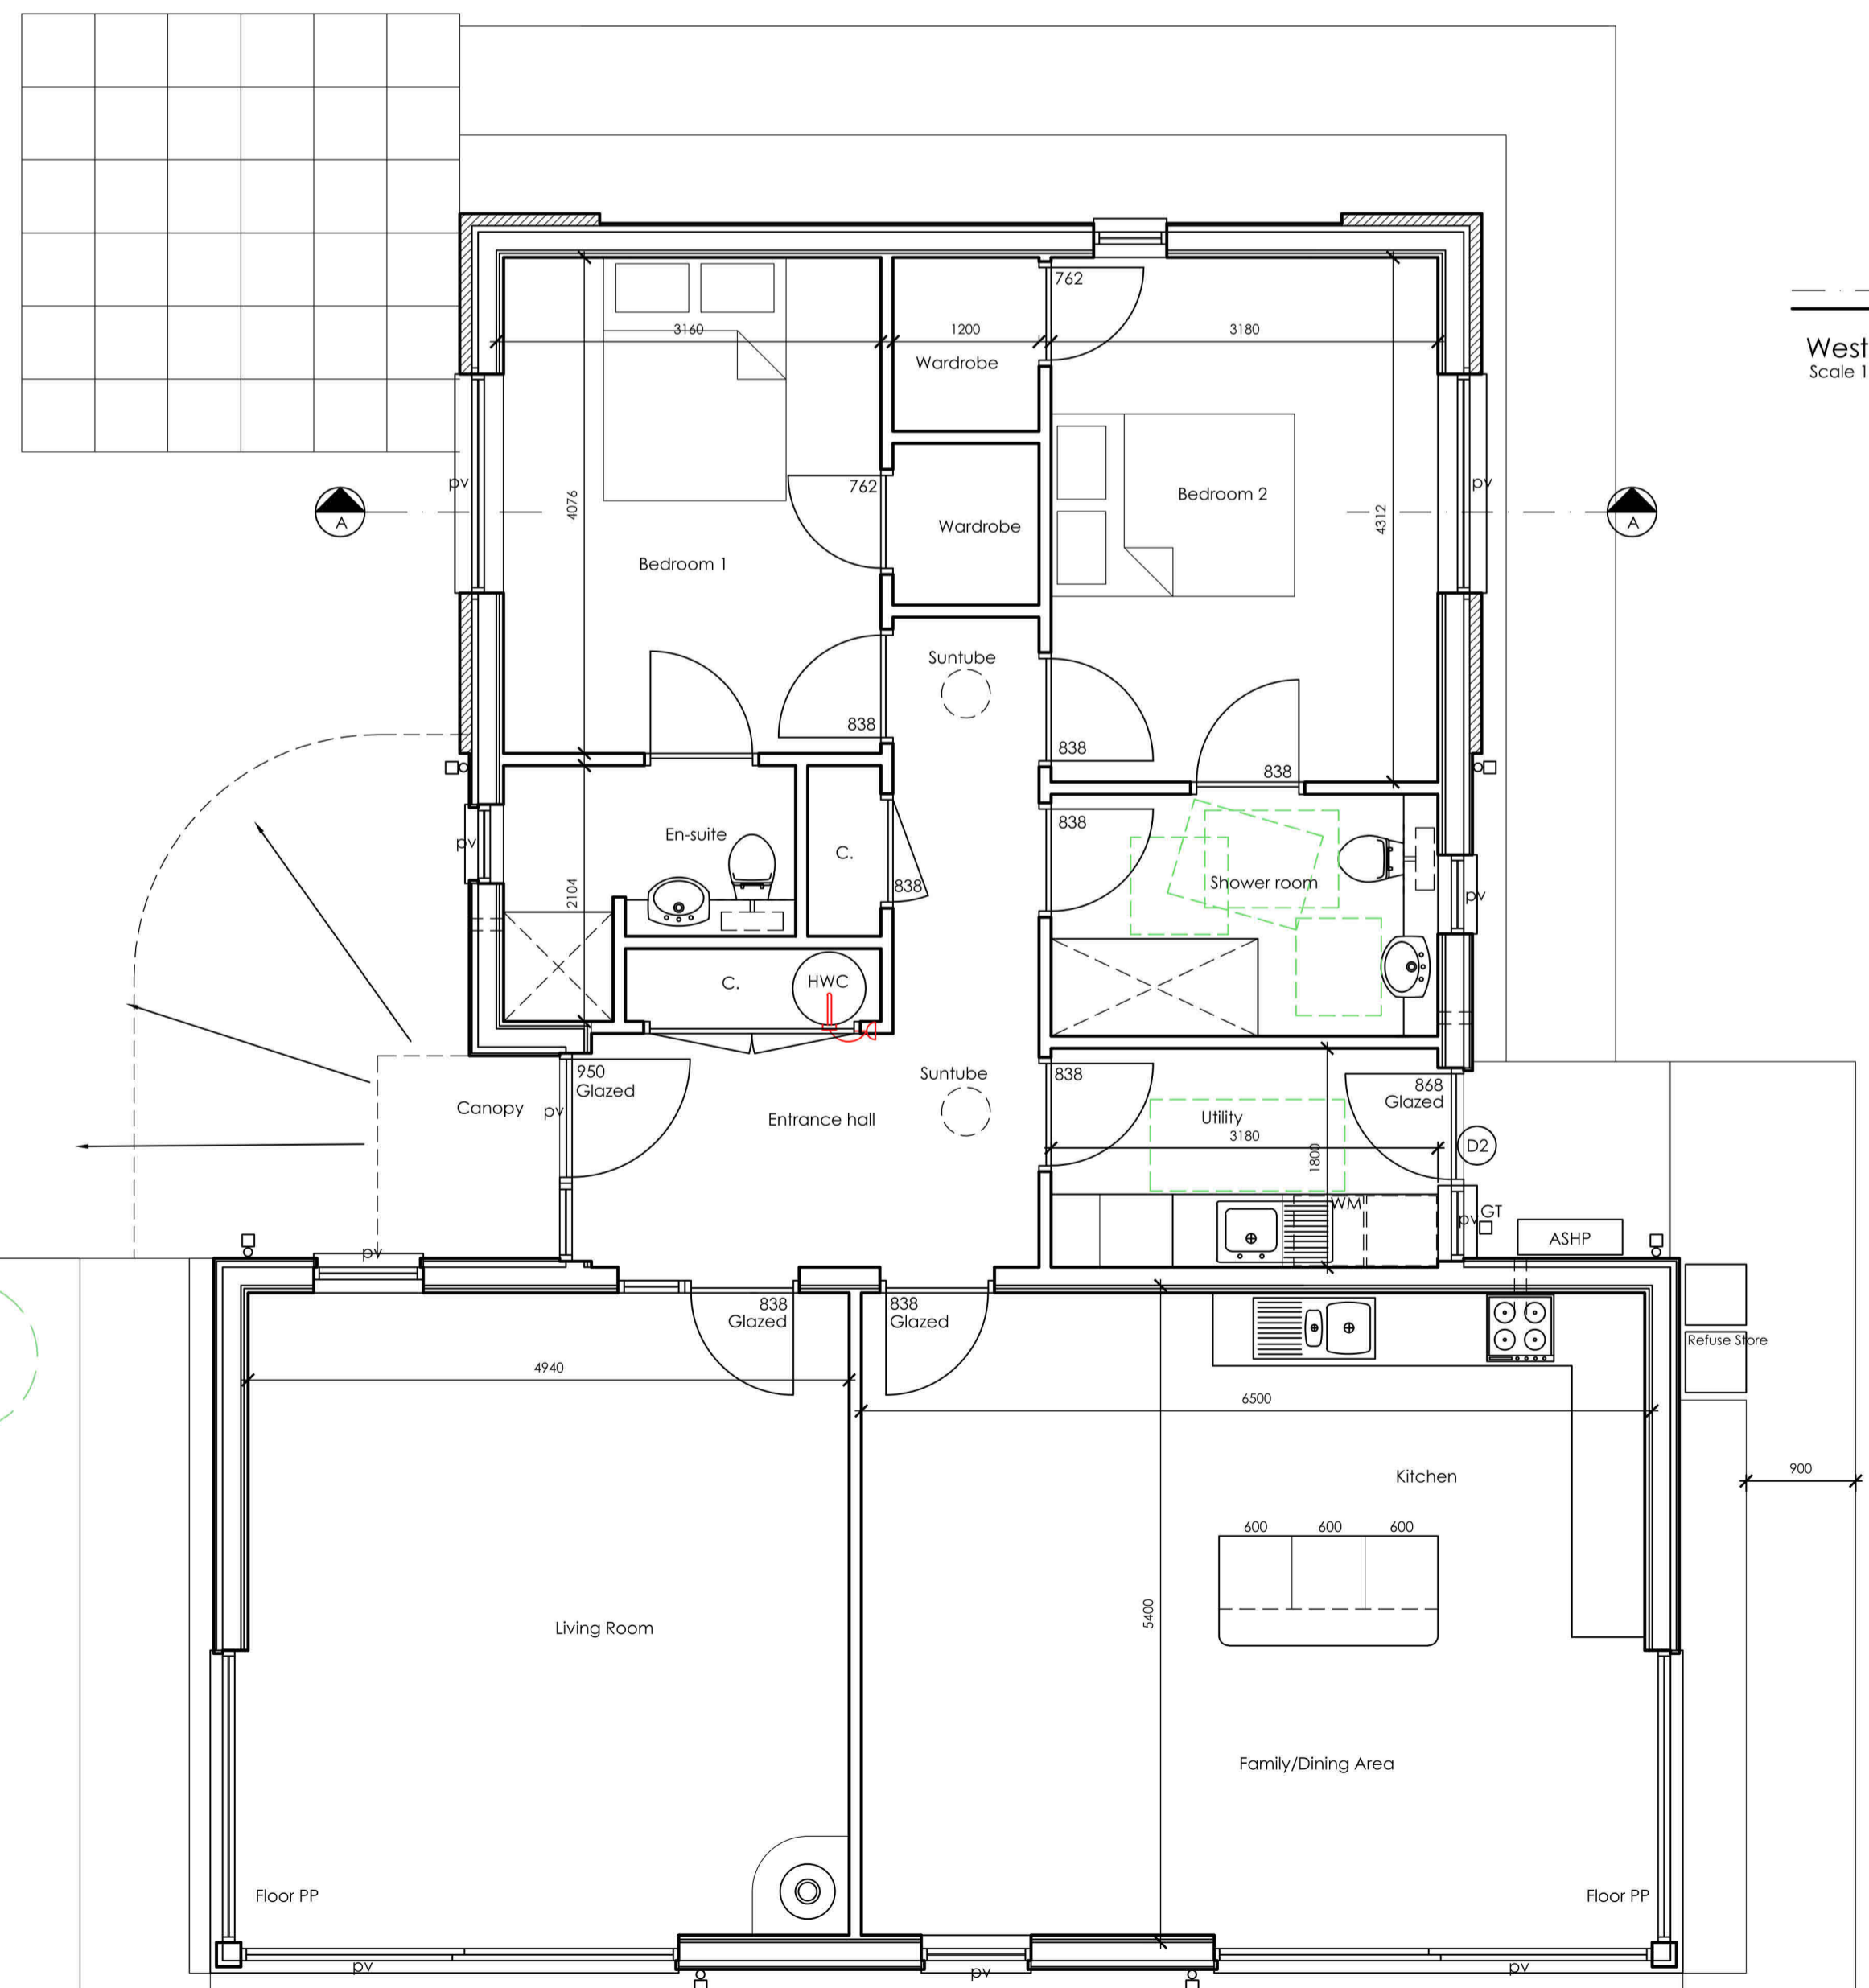

Floor Plan  
Scale 1 : 50  
Floor Area 124m<sup>2</sup>

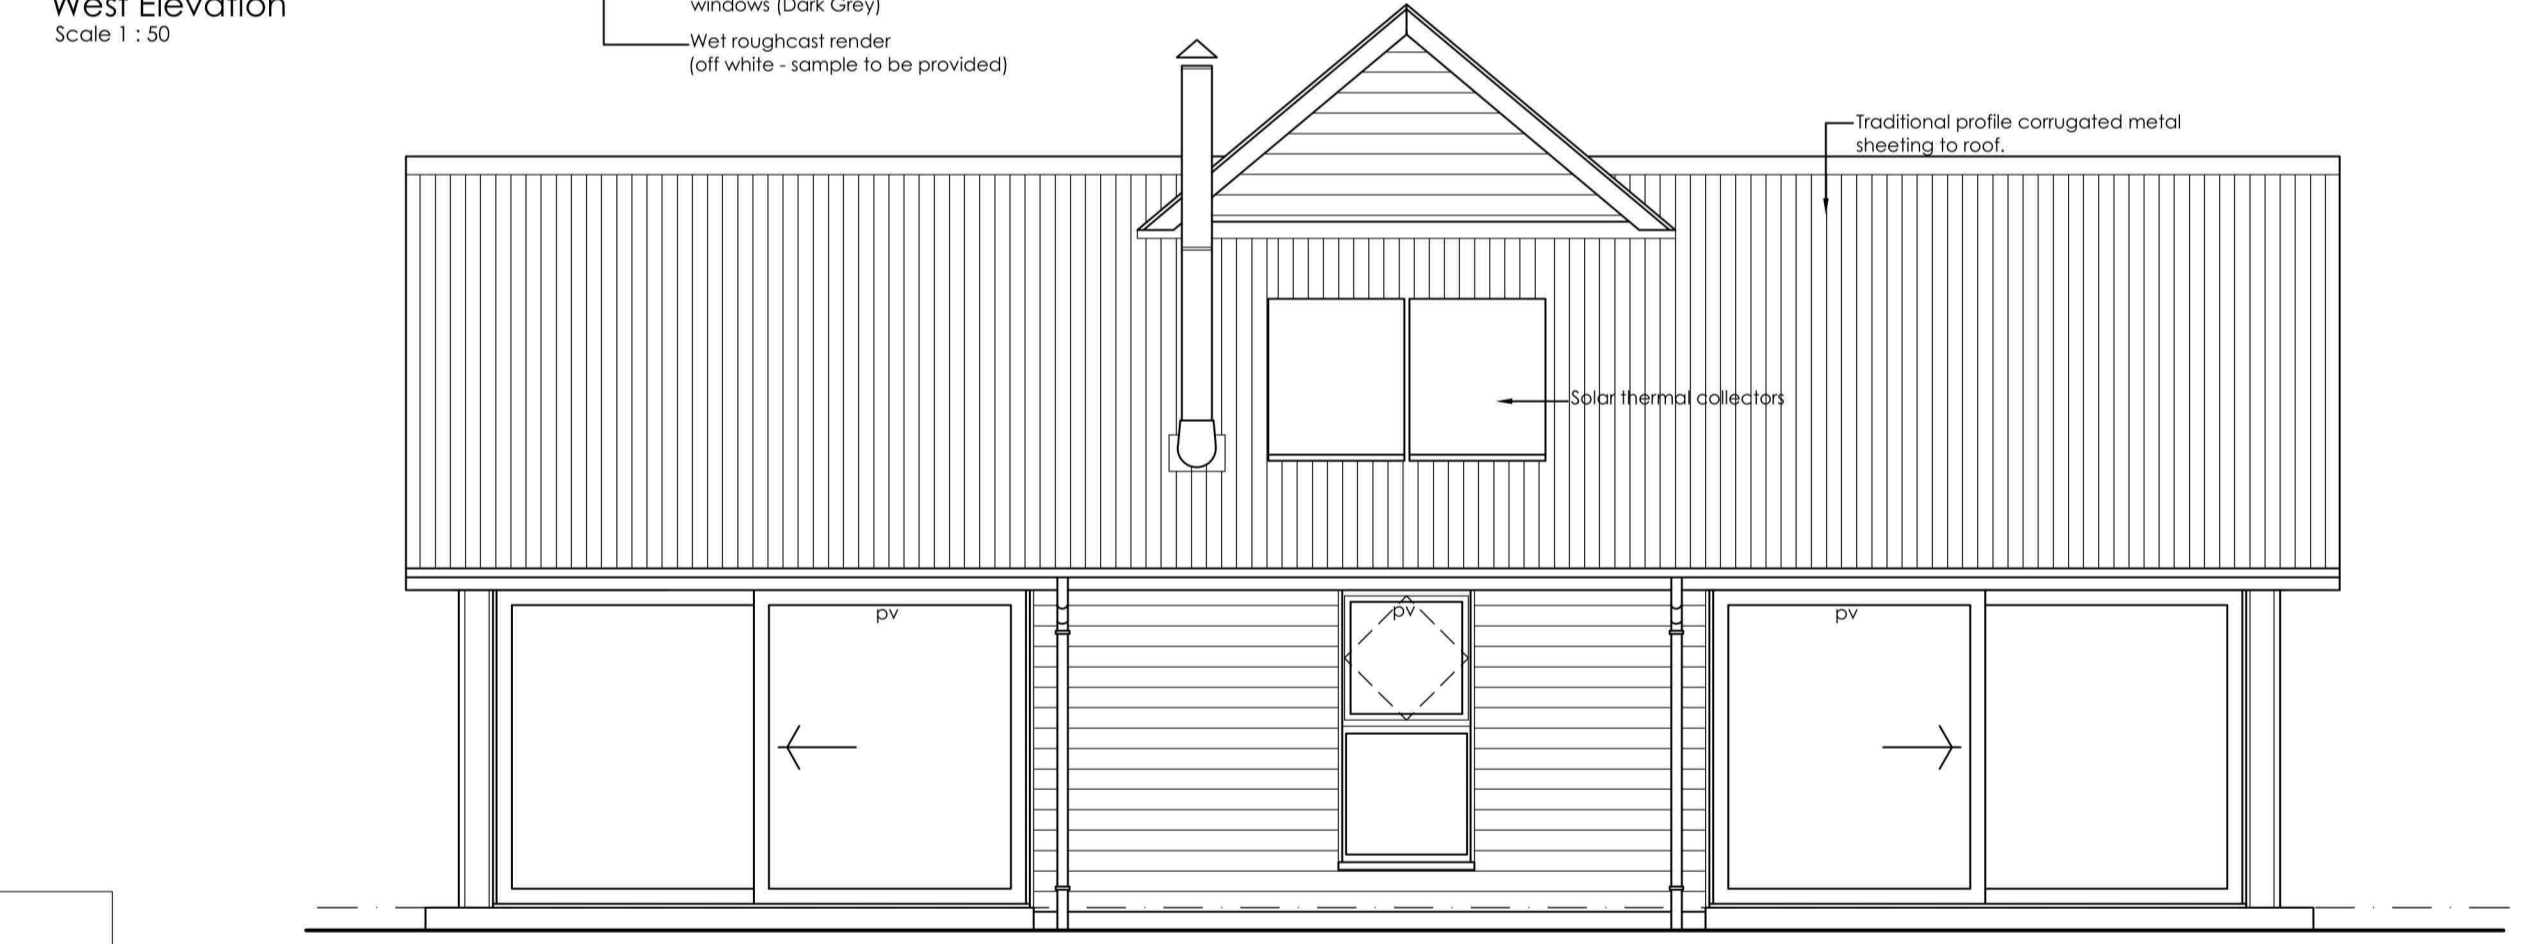

South Elevation  
Scale 1 : 50



**APPROVED**

In terms of the decision dated and application reference:

APP/2022/1948  
24/10/2022

Dwelling and Garage Design  
2 Sites West of Donnybrook  
Muir of Fowlis, Alford  
For Mr and Mrs MacFarlane

House Plan, Elevations and Section

Date : 07.09.22 Drawing No : 2022-020/01  
Scale : 1 : 50

**Andrew Keir**  
BSc (Hons) Dip.Arch. ARIAS RIBA  
e info@AKArchitect.co.uk  
f 01330 850677  
m 07730602920

Bloomfield  
Finzean  
Banchoy  
Aberdeenshire  
AB31 6LY