


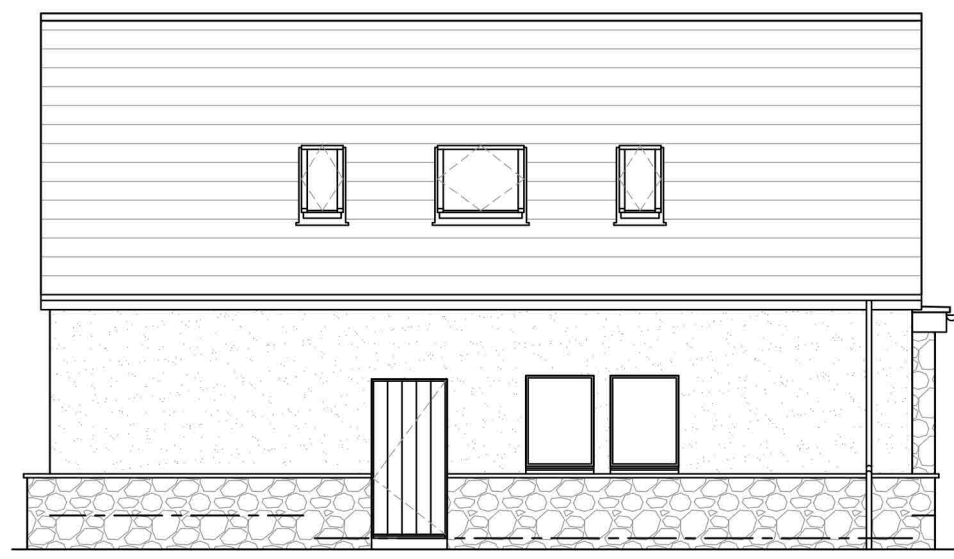


SOUTH ELEVATION
SCALE 1:100




WEST ELEVATION
SCALE 1:100




NORTH ELEVATION
SCALE 1:100

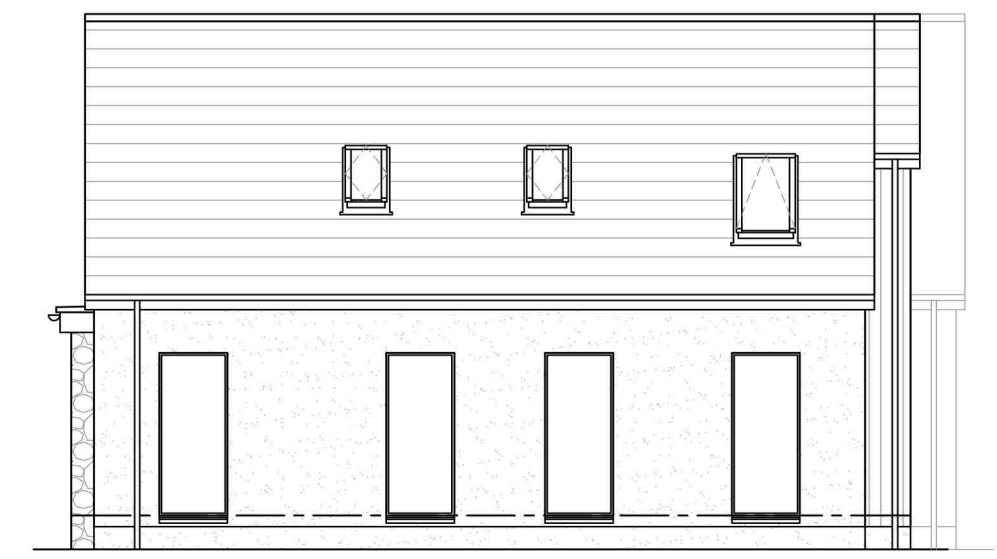

EAST ELEVATION
SCALE 1:100

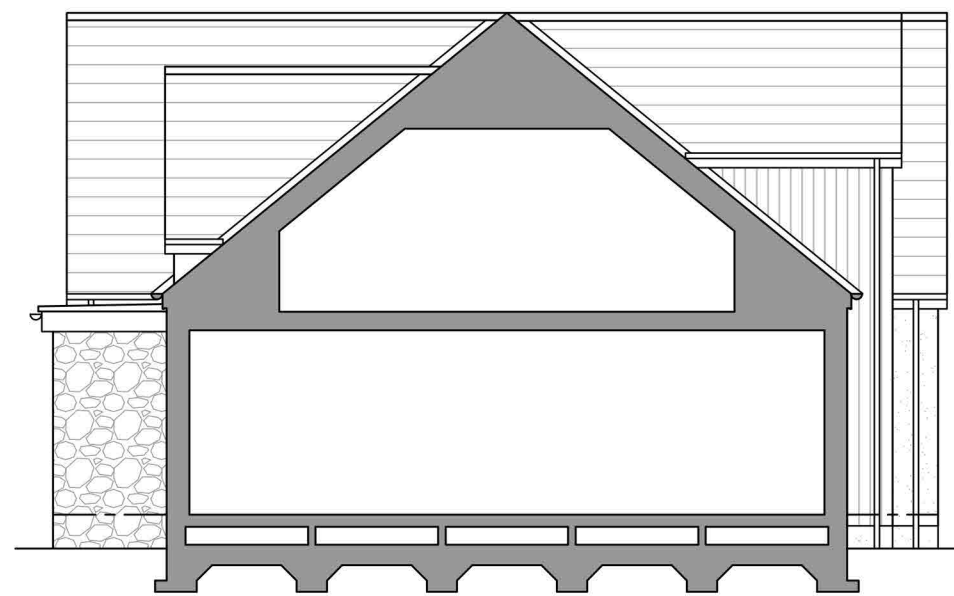


EAST INTERNAL ELEVATION
SCALE 1:100

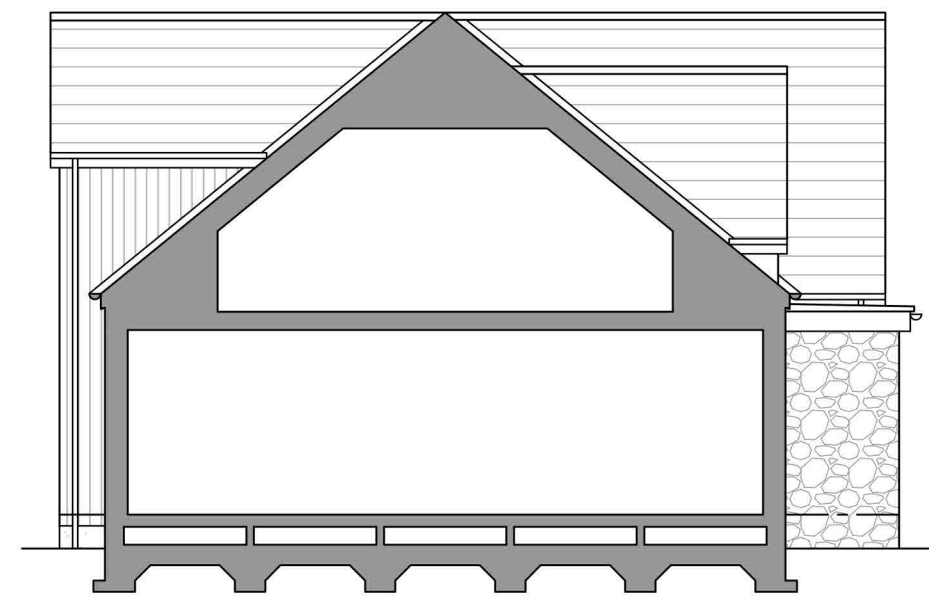


WEST INTERNAL ELEVATION
SCALE 1:100


EXTERNAL FINISHES	
WALLS	- GLENARM DRYDASH - RECLAIMED STONEWORK TO WHERE SHOWN - WITH SLATE SILL WHERE APPLICABLE - VERTICAL CL104 LIGHT OAK ETEX CEDRAL - LAP CLADDING WHERE SHOWN
BASECOURSE	- GREY DRYDASH
ROOF	- MARLEY EDMERE ANTHRACITE GREY TILES
DORMER HAFFITS	- VERTICAL CL104 LIGHT OAK ETEX CEDRAL - LAP CLADDING
DORMER ROOF	- MARLEY EDMERE ANTHRACITE GREY TILES
DOORS & WINDOWS	- ANTHRACITE GREY PVC
FASCIA & SOFFIT	- ANTHRACITE GREY PVC
RAINWATER GOODS	- BLACK PVC

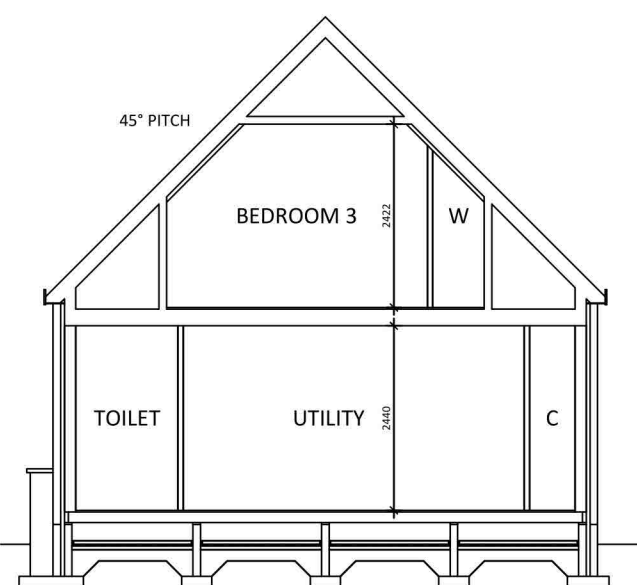


CROSS SECTION A-A
SCALE 1:100

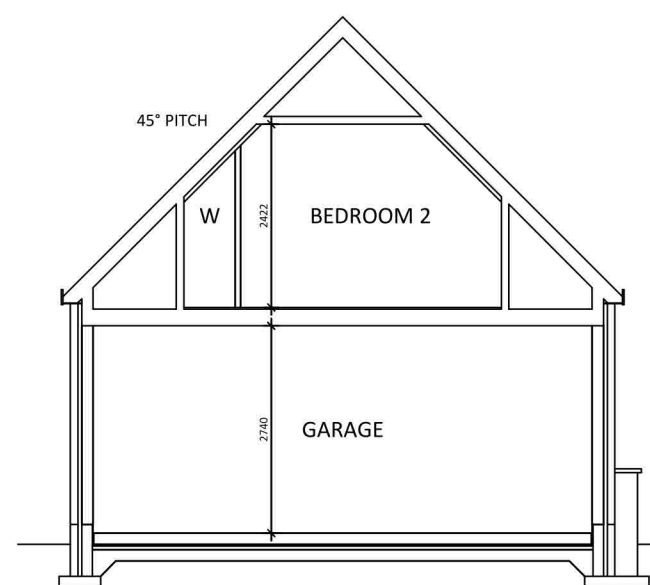


CROSS SECTION B-B
SCALE 1:100

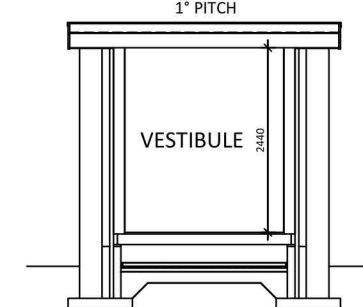


CROSS SECTION C-C
SCALE 1:100

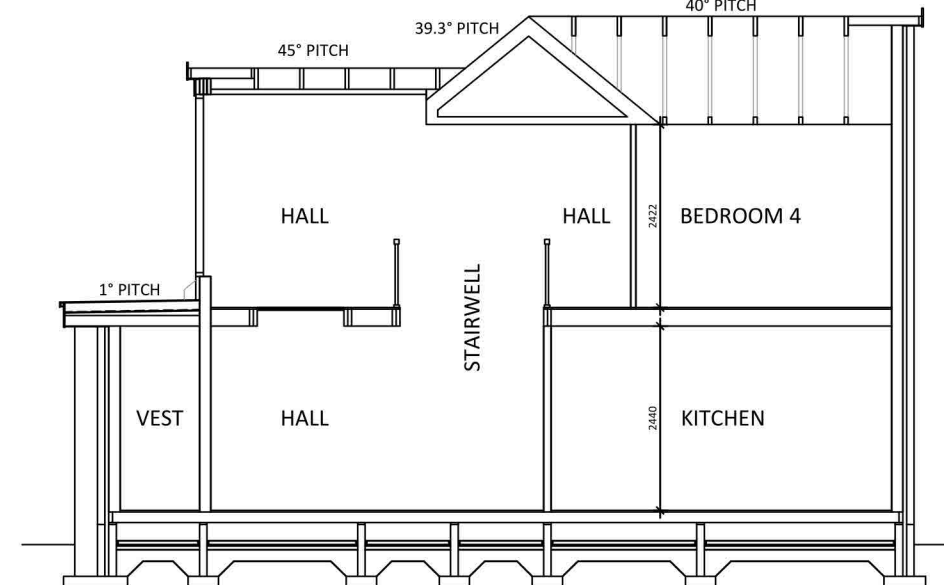


CROSS SECTION D-D
SCALE 1:100

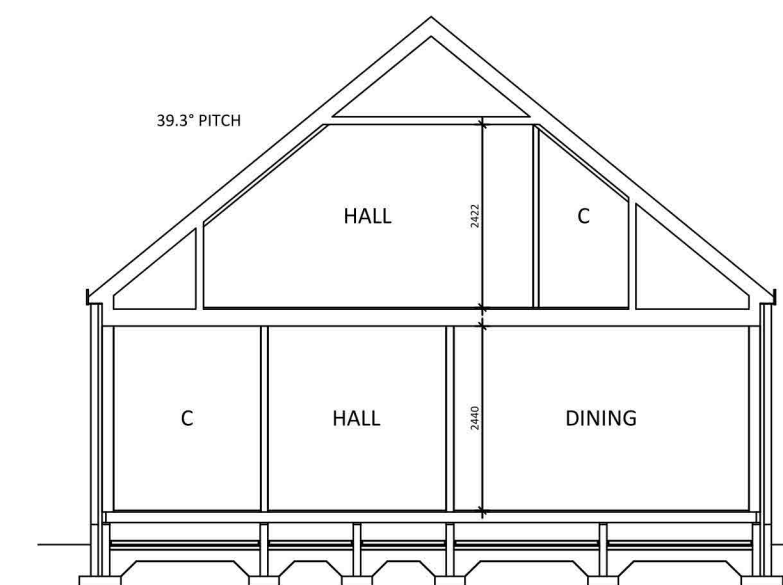


CROSS SECTION E-E
SCALE 1:100

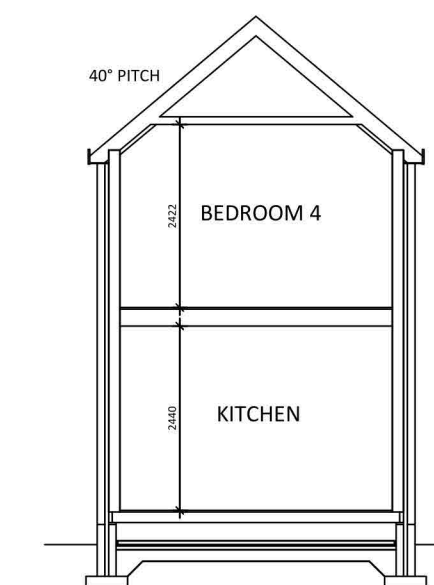

CROSS SECTION F-F
SCALE 1:100

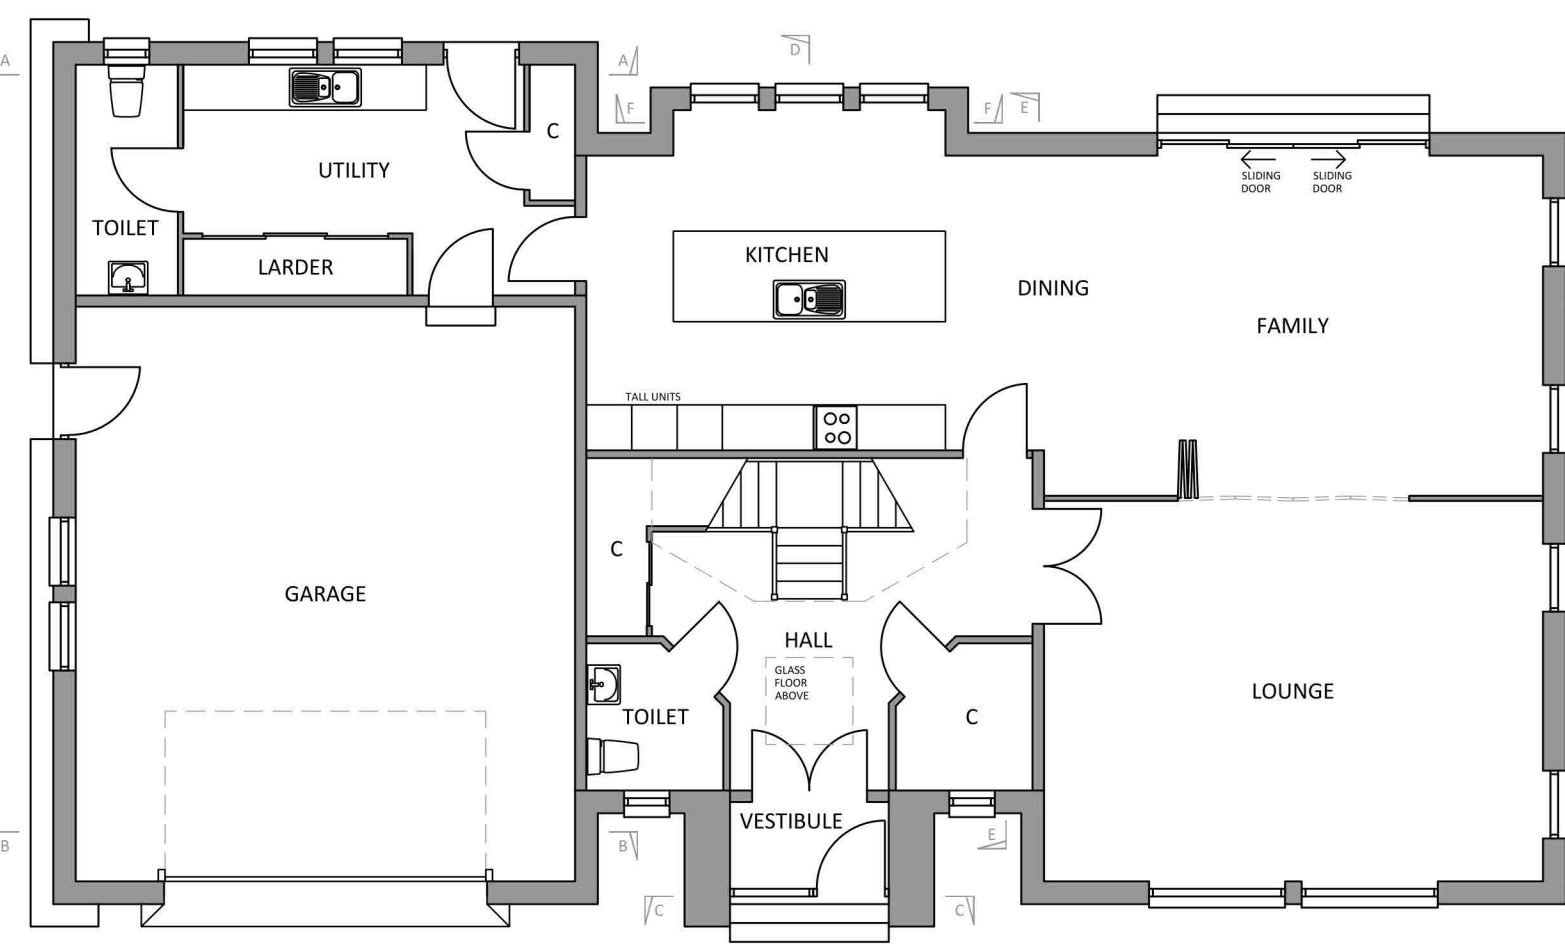

GROUND FLOOR PLAN
SCALE 1:100

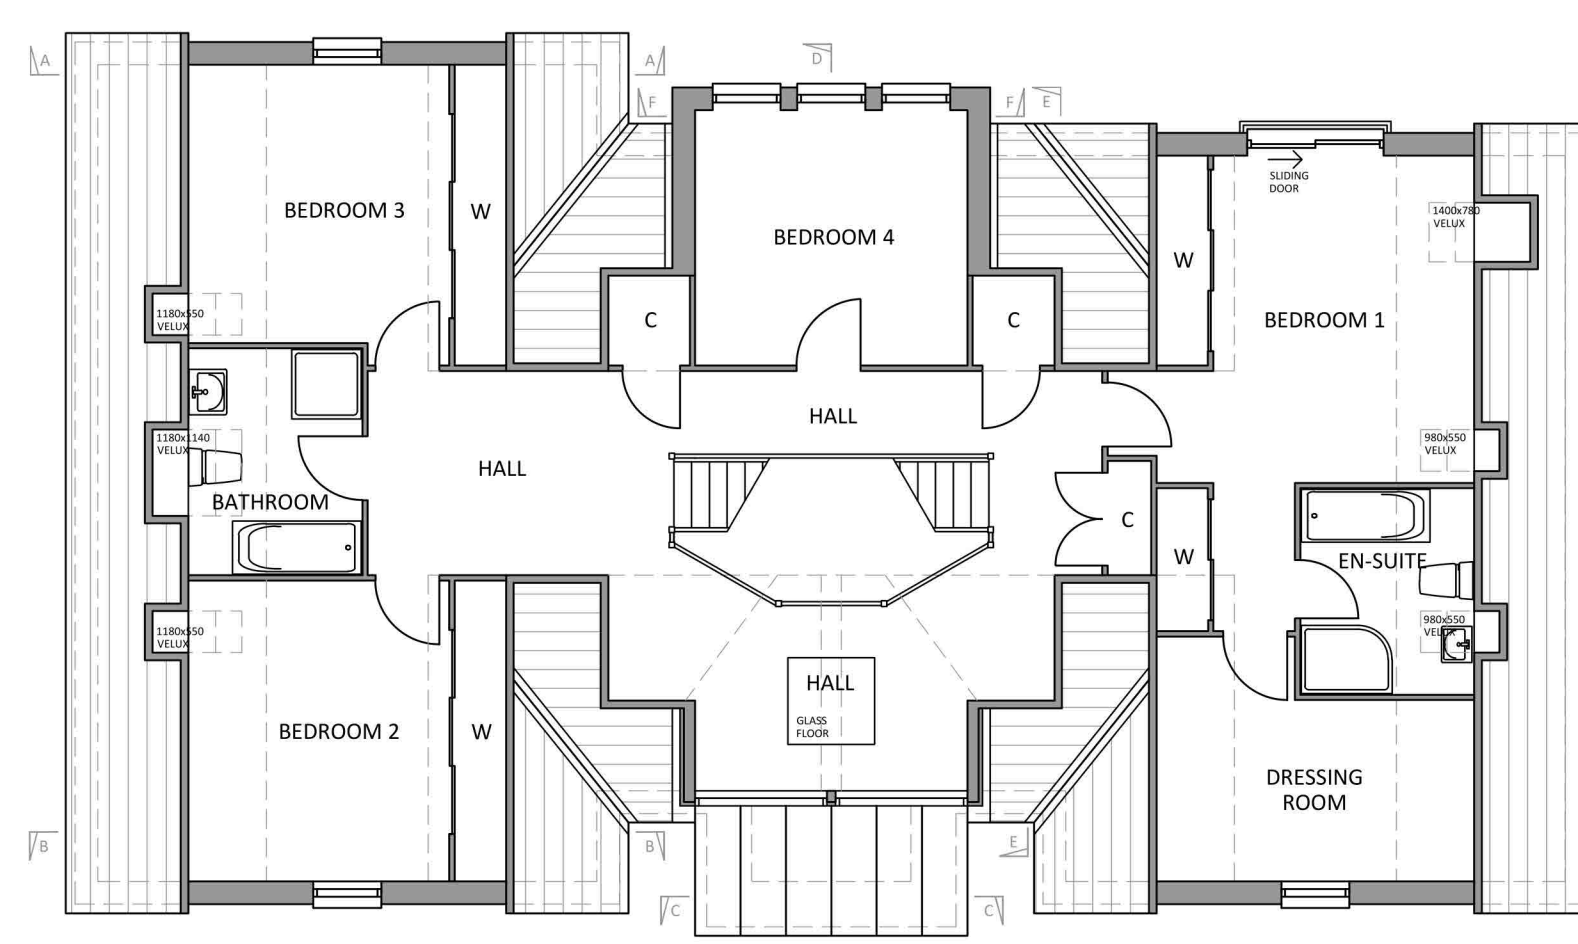

FIRST FLOOR PLAN
SCALE 1:100



APPROVED

In terms of the decision dated and application reference:

APP/2021/1264
20/10/2022

THE COPYRIGHT OF THIS DRAWING IS THE PROPERTY OF CALEDONIA HOMES (SCOTLAND) LTD AND MUST NOT BE COPIED OR REPRODUCED WITHOUT WRITTEN CONSENT			
PLEASE CONTACT CALEDONIA HOMES SHOULD YOU REQUIRE ANY ADDITIONAL DETAILS / DIMENSIONS NOT SHOWN ON THIS DRAWING - DO NOT SCALE			
Revision Number	Date	Drawn By	Comments
C	09/02/22	DC	Client amendments
B	13/02/21	DC	Planning amendments
A	21/05/21	DC	Client amendments
			
PROJECT PROPOSED DWELLING AT CASTLE FARM STEADING ROSEHEARTY FRASERBURGH AB43 7NU			
CLIENT Mr & Mrs BUCHAN			
Drawing Title HOUSE PLANS			
Scale 1:100	Date April 2021		
Drawn By DC	Dwg No. 1641 - 01		
<small>Caledonia Homes, Castle Street, Castle Road Ind Est, Ellon, Aberdeenshire, AB41 9RF Tel: 01358 721661 Fax: 01358 722955 Email: sales@caldoniahomes.co.uk</small>			